




1/2 END FRAMING 1/2 END ELEVATION
36 FT. BARN FACE OUT

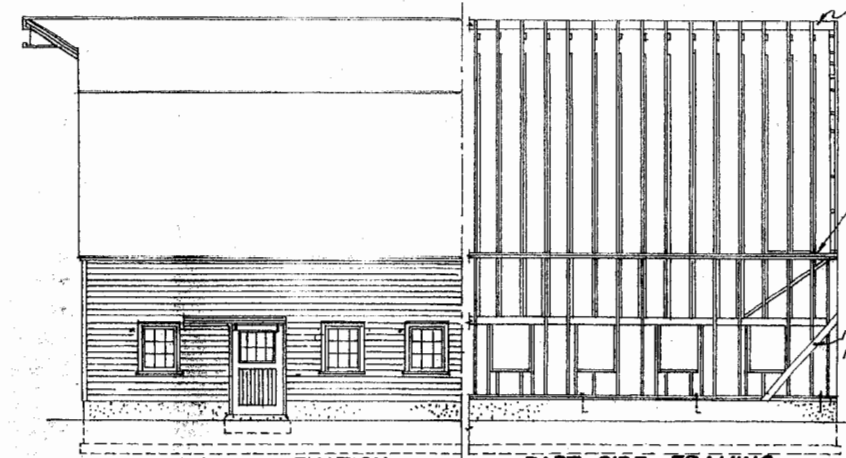


PART SIDE ELEVATION PART SIDE FRAMING
Scale 1/8" = 1'-0"

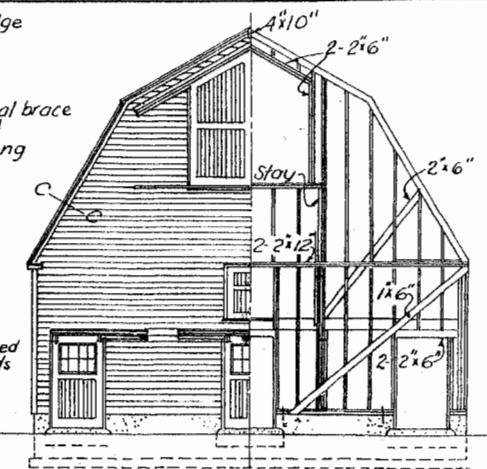


1/2 END ELEVATION 1/2 END FRAMING
36 FT. BARN FACE IN

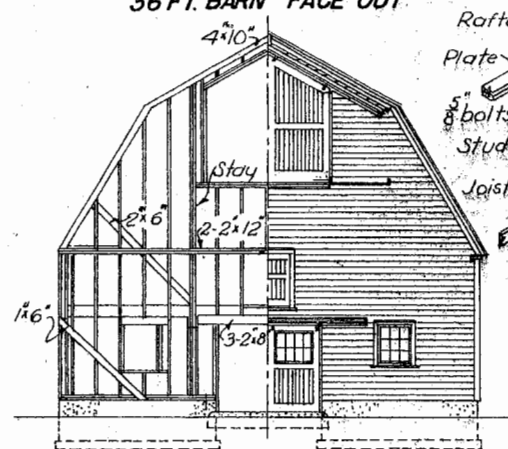


1/2 END FRAMING 1/2 END ELEVATION
34 FT. BARN FACE OUT

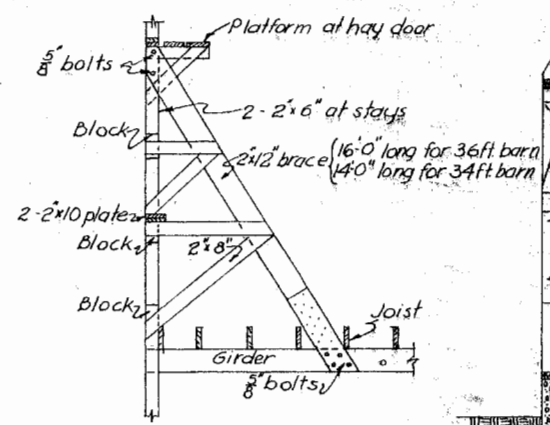


END STAY

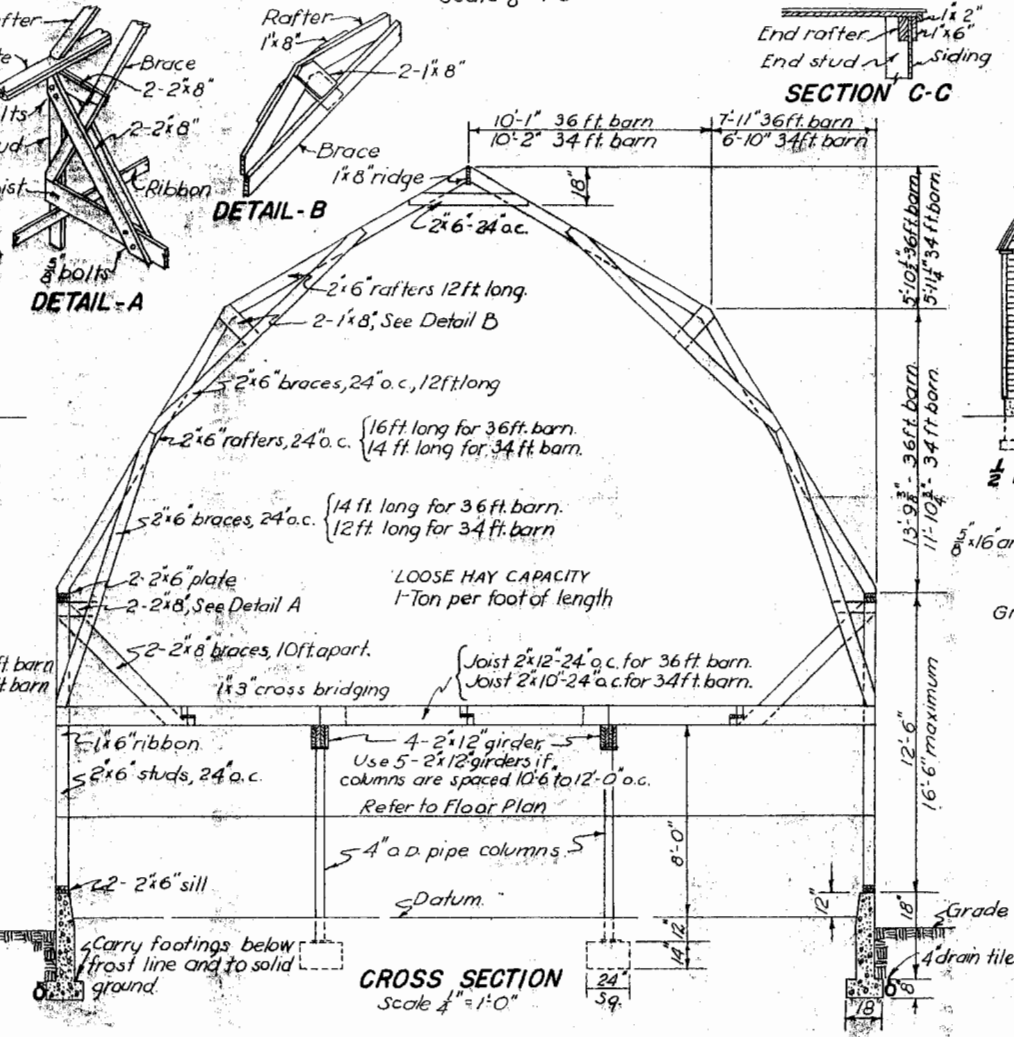


CROSS SECTION
Scale 1/4" = 1'-0"

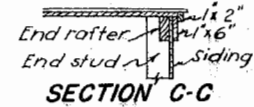

SECTION C-C

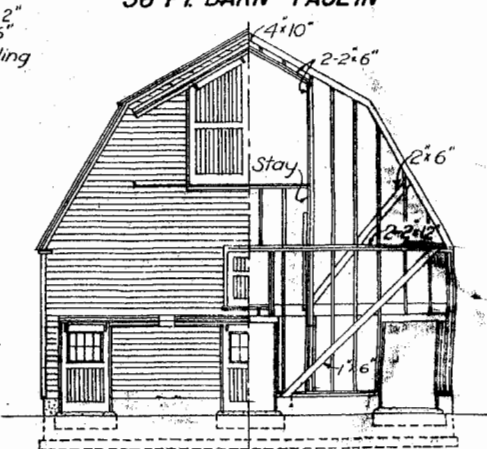

1/2 END ELEVATION 1/2 END FRAMING
34 FT. BARN FACE IN

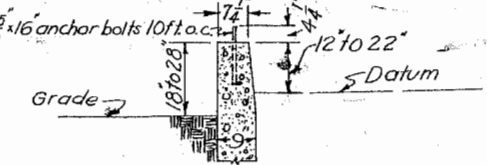

FOUNDATION DETAIL
Scale 1/2" = 1'-0"



**BRACED RAFTER BARN FRAMING
(36 & 34 FT.)**

ENGINEER	R. P. KAY	SCALE	AS SHOWN
DRAWN BY	U. S. D. A.	SHEET	1 OF 1
TRACED BY	J. K. BAGLEY	AUG. 1952	NO. 20-10

Disclaimer

This site makes available conceptual plans that can be helpful in developing building layouts and selecting equipment for various agricultural applications. These plans do not necessarily represent the most current technology or construction codes. They are not construction plans and do not replace the need for competent design assistance in developing safe, legal and well-functioning agricultural building system. The LSU Agriculture Center, the Mid-West Plan Service, the United States Department of Agriculture and none of the cooperating land-grant universities warranty these plans.